


# Proposed Alternative 1

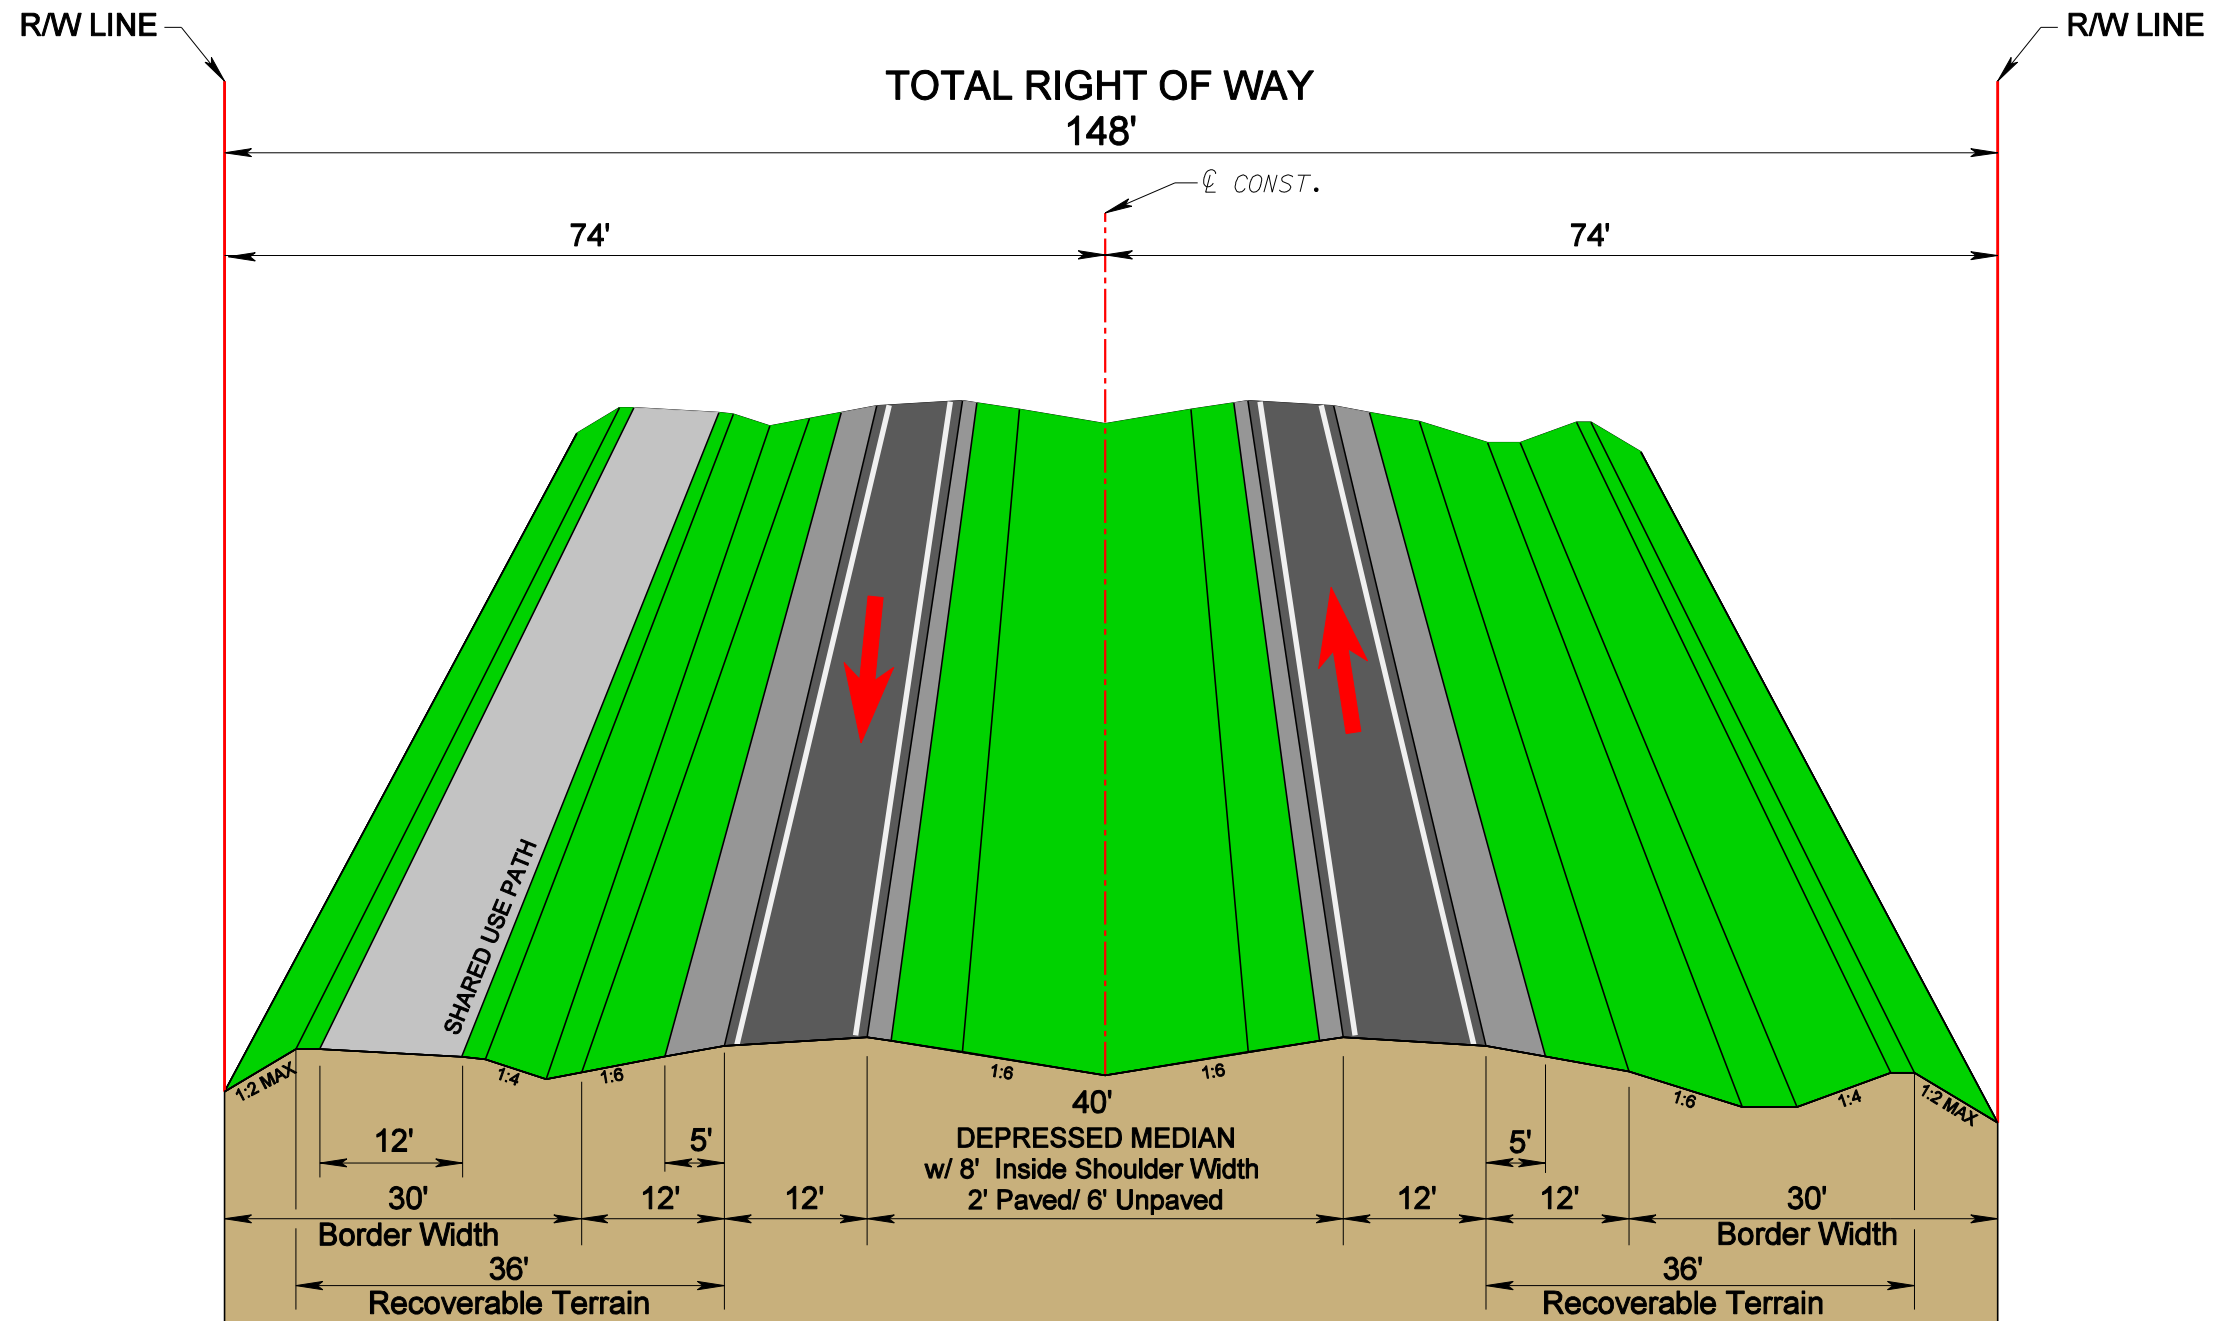

2- Lane Divided Roadway - Typical Section