


# Proposed Alternative 2

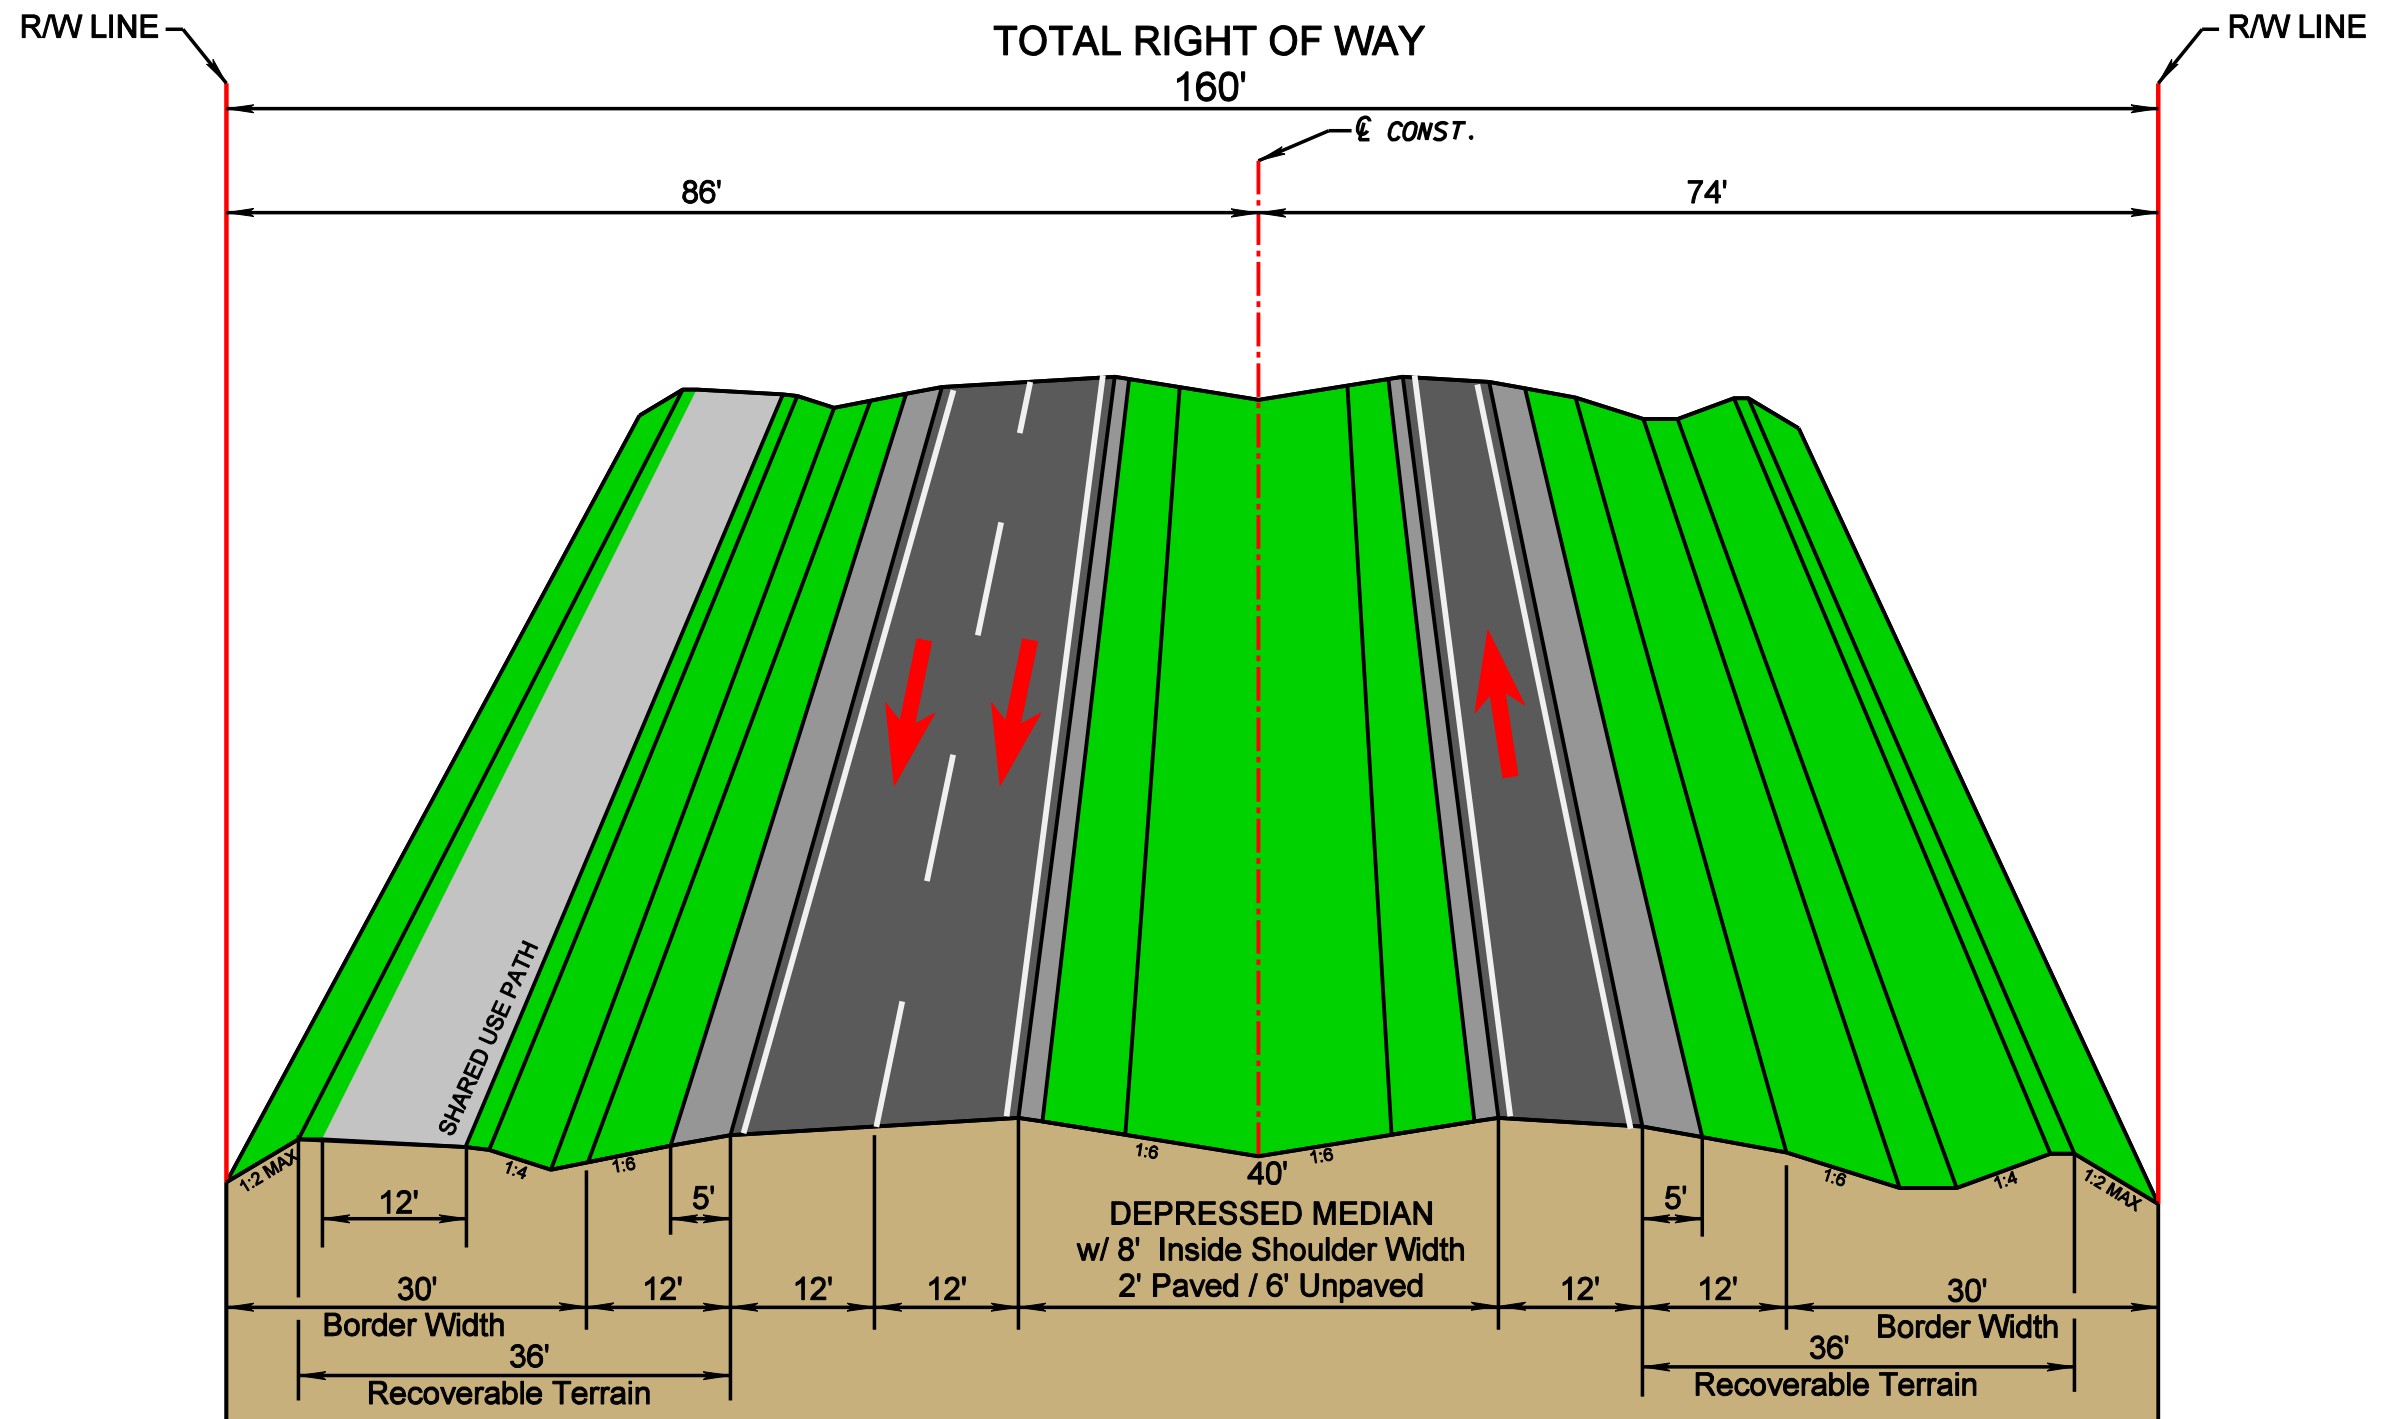

**3- Lane Divided Roadway - Typical Section  
(Same As Alternative 1 With Passing Zones)**