


# Proposed Alternative 3

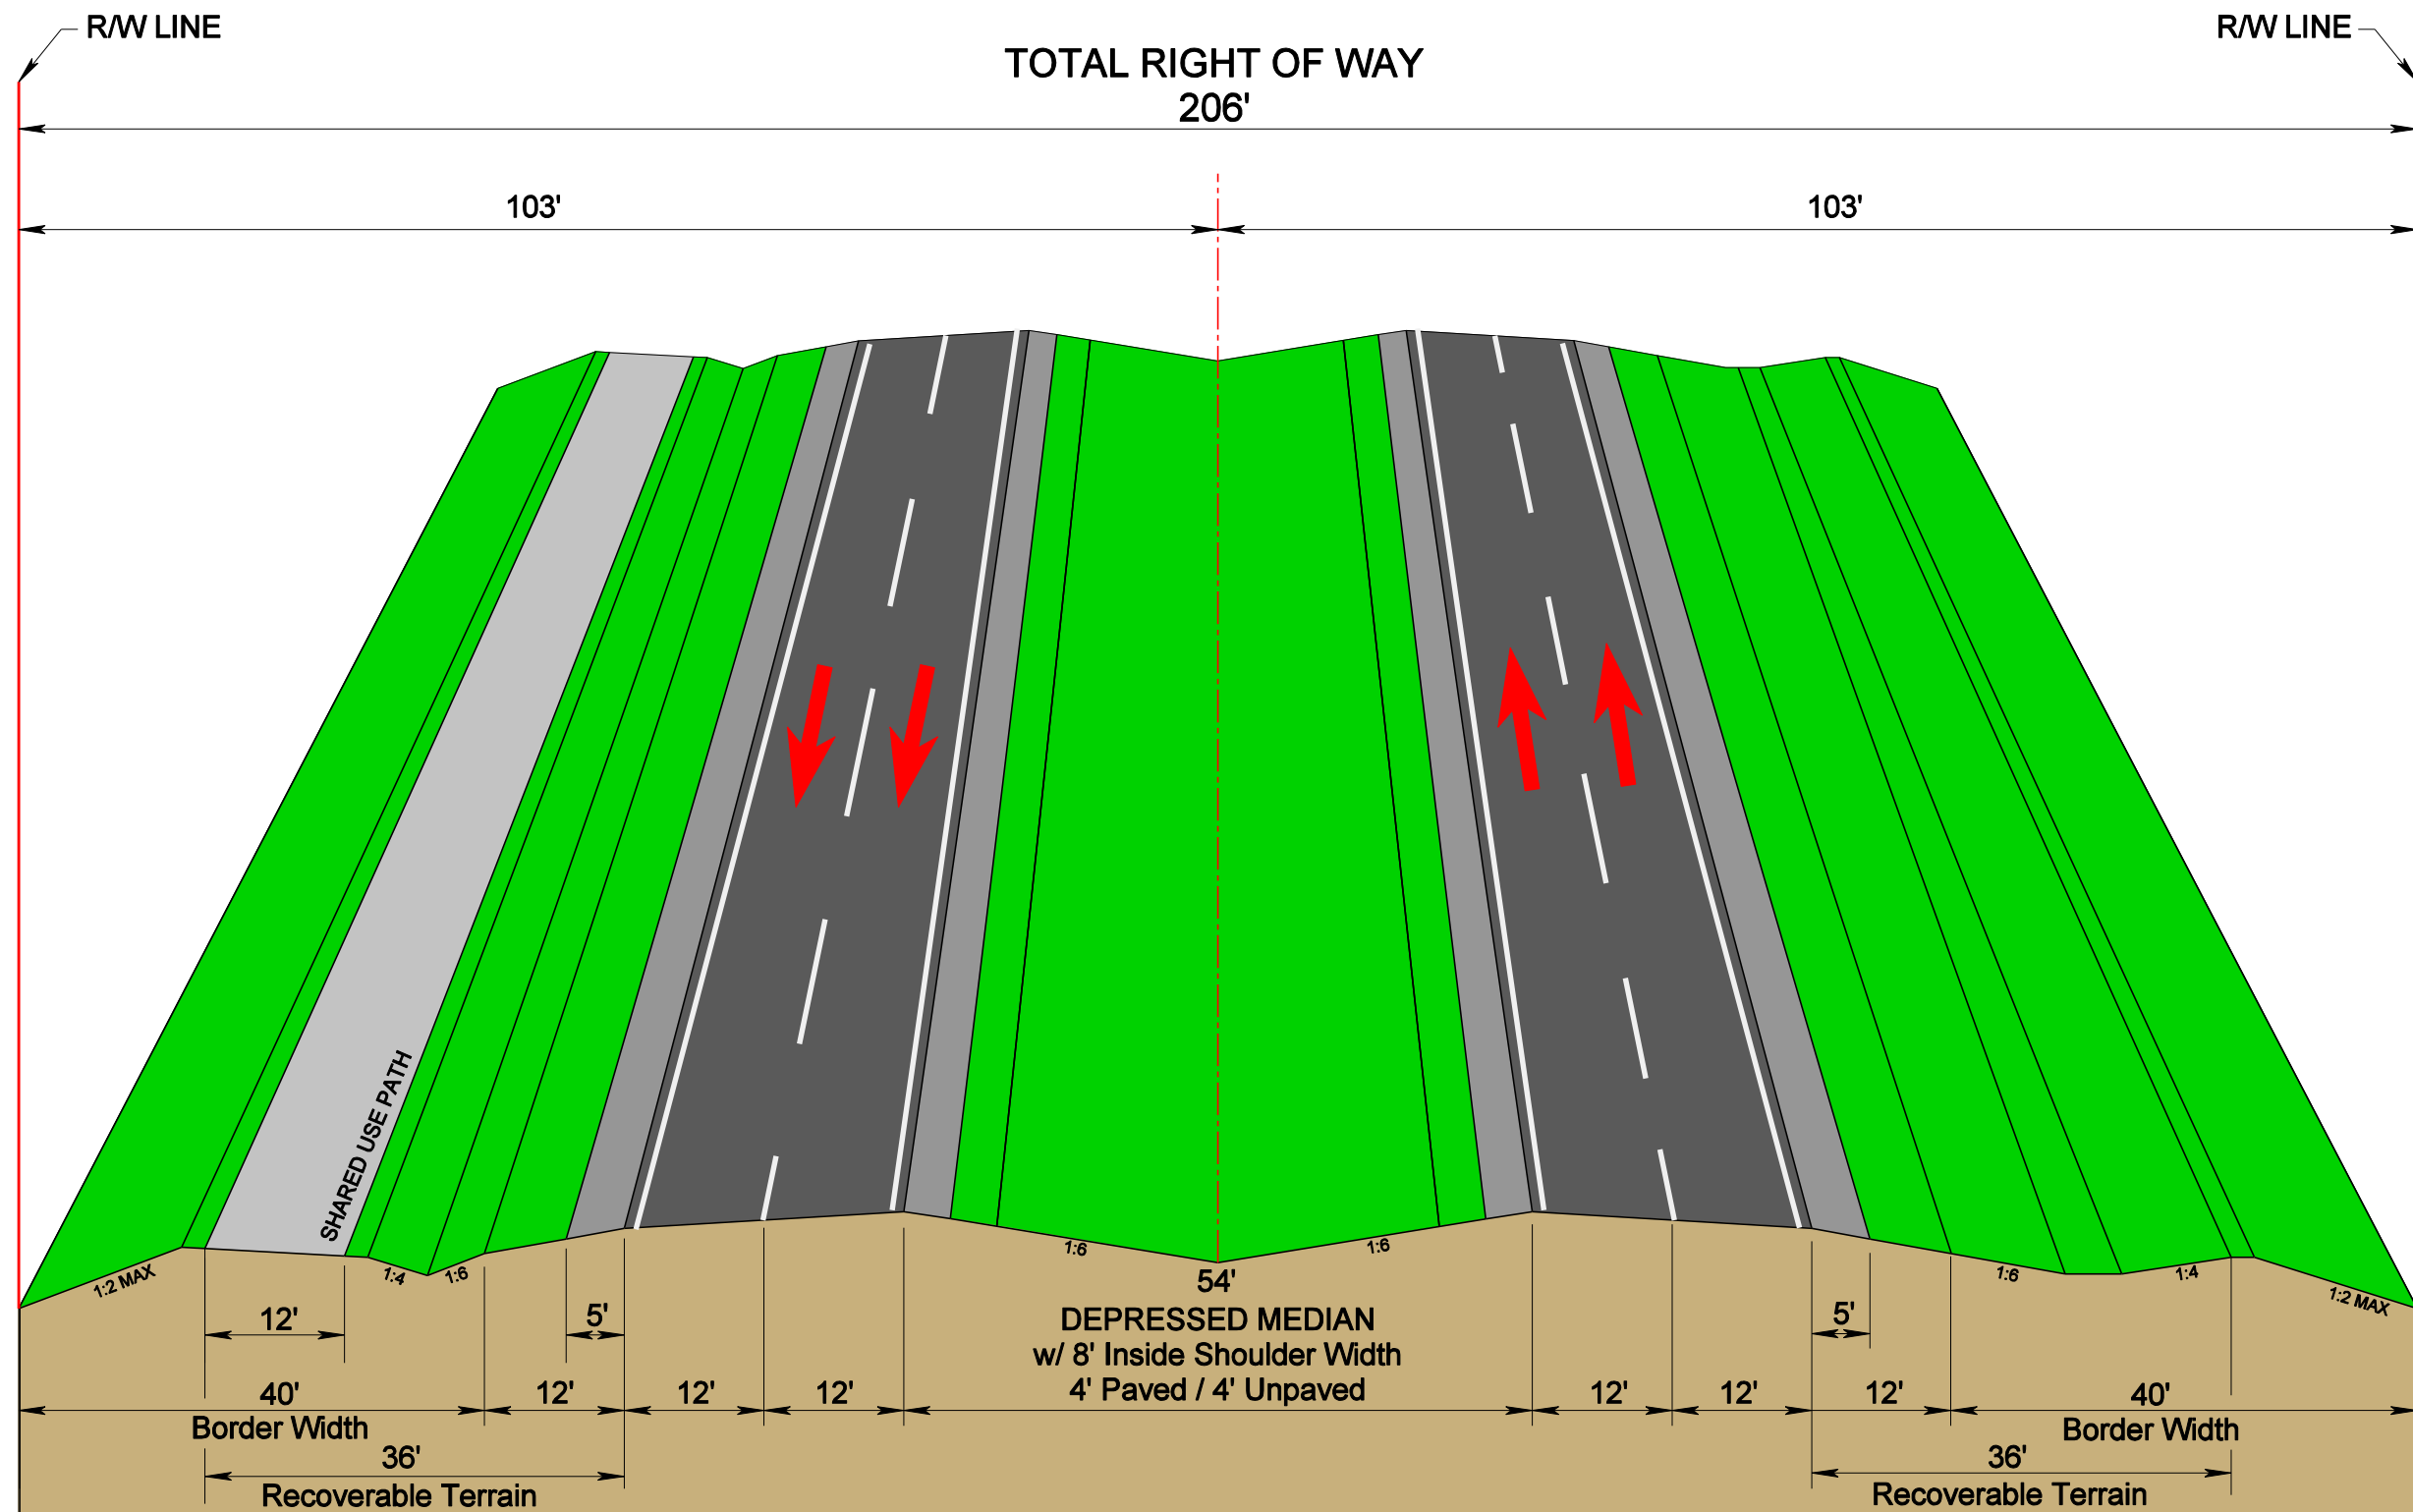

4- Lane Divided Roadway - Typical Section