


Proposed Alternative 4

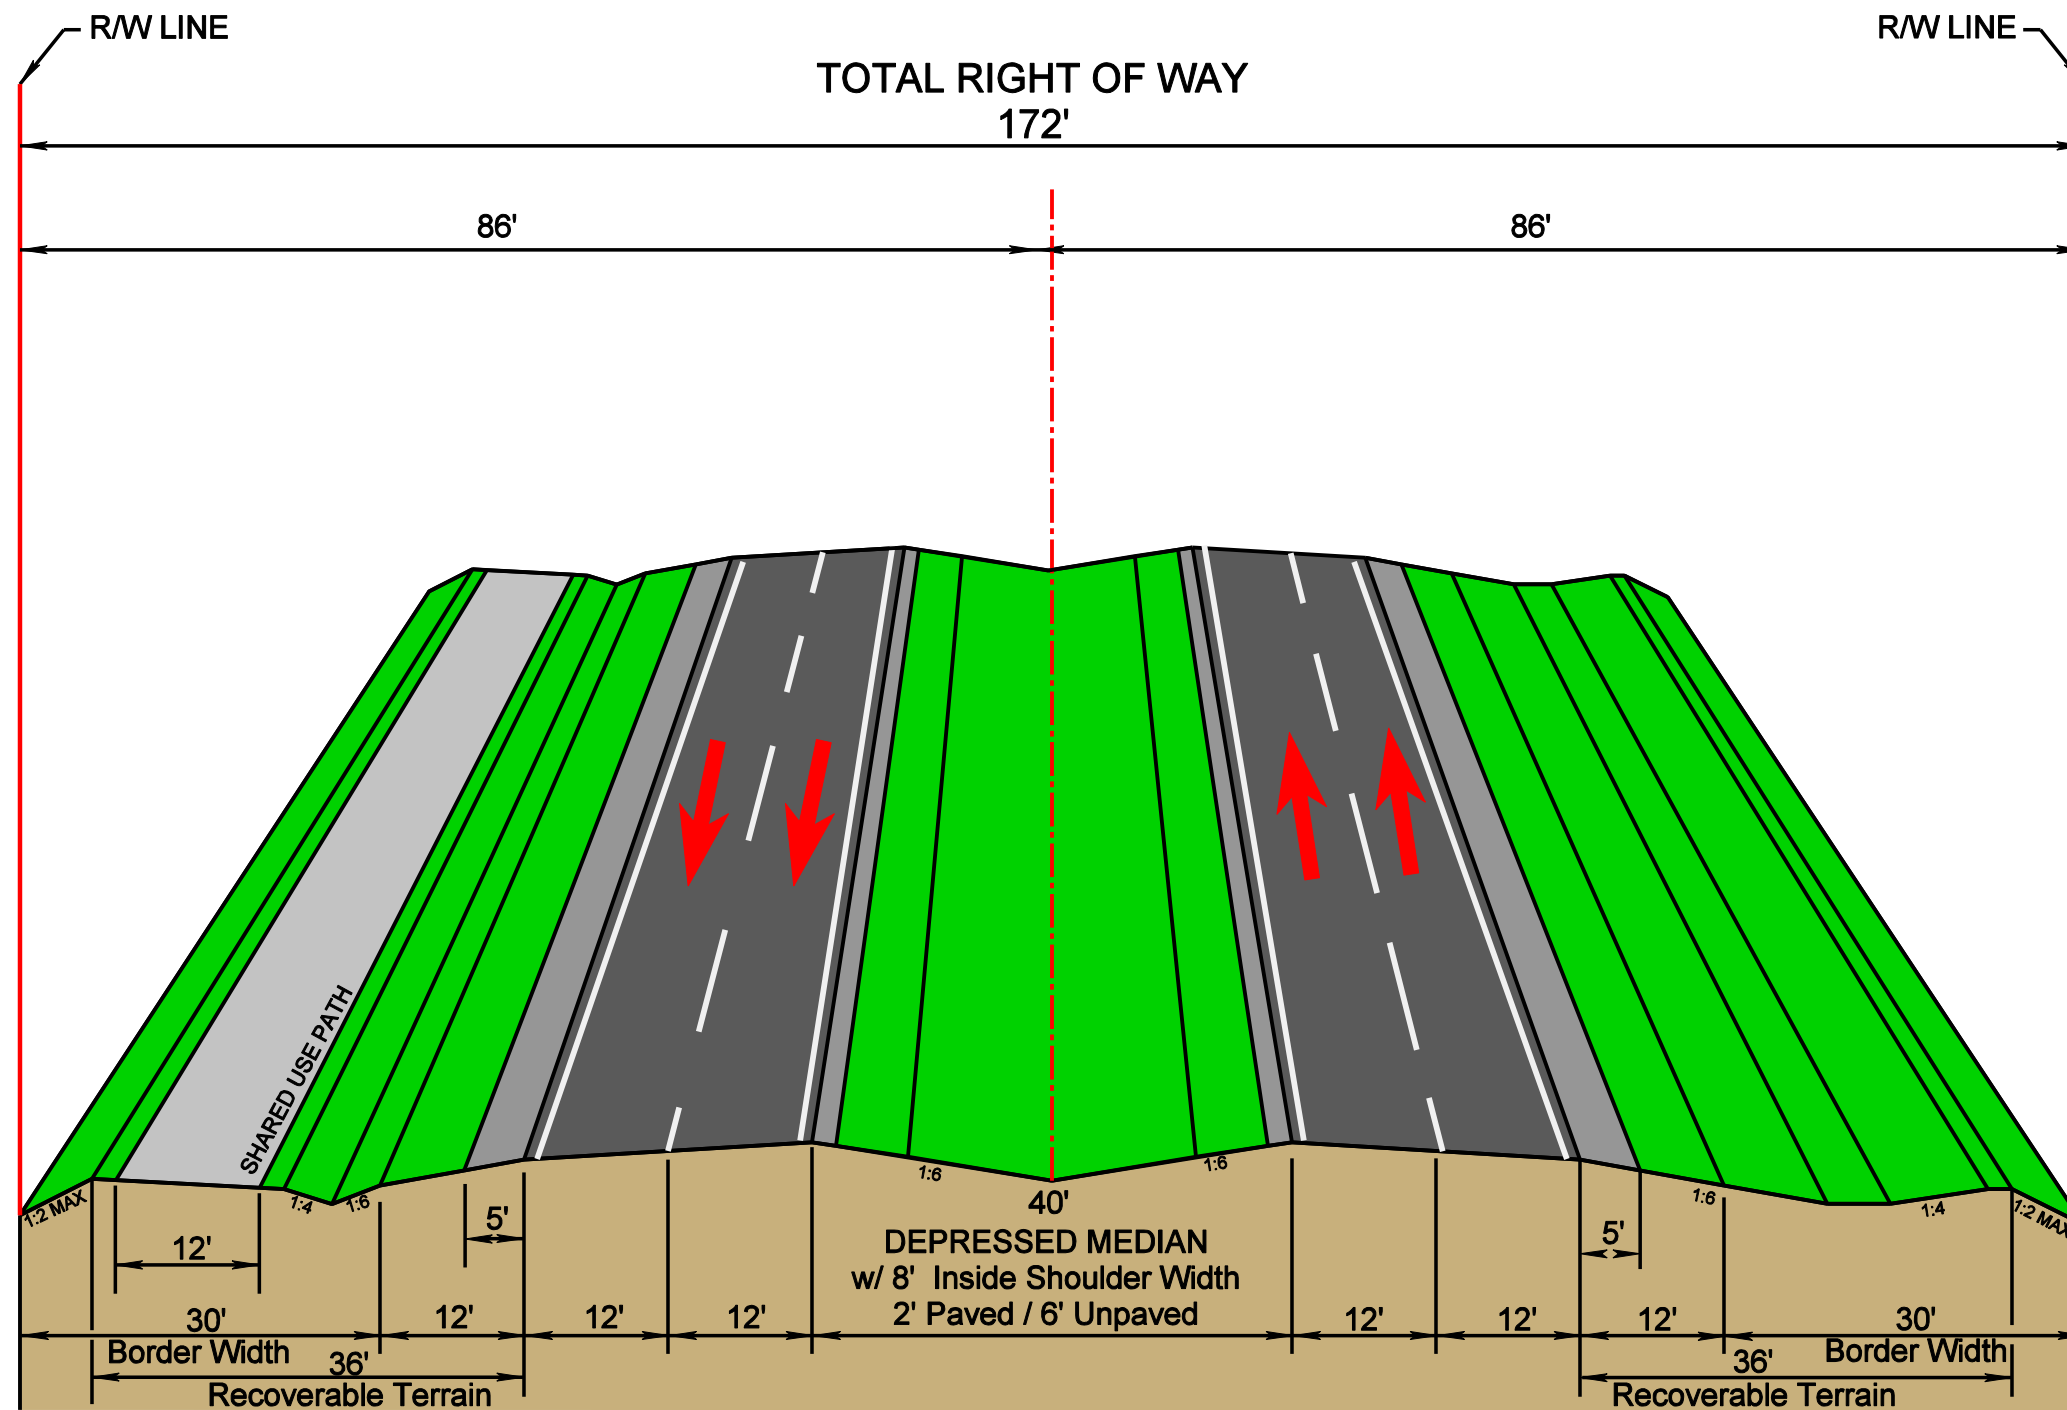

4- Lane Divided Roadway - Typical Section